


EXISTING BASEMENT PLAN

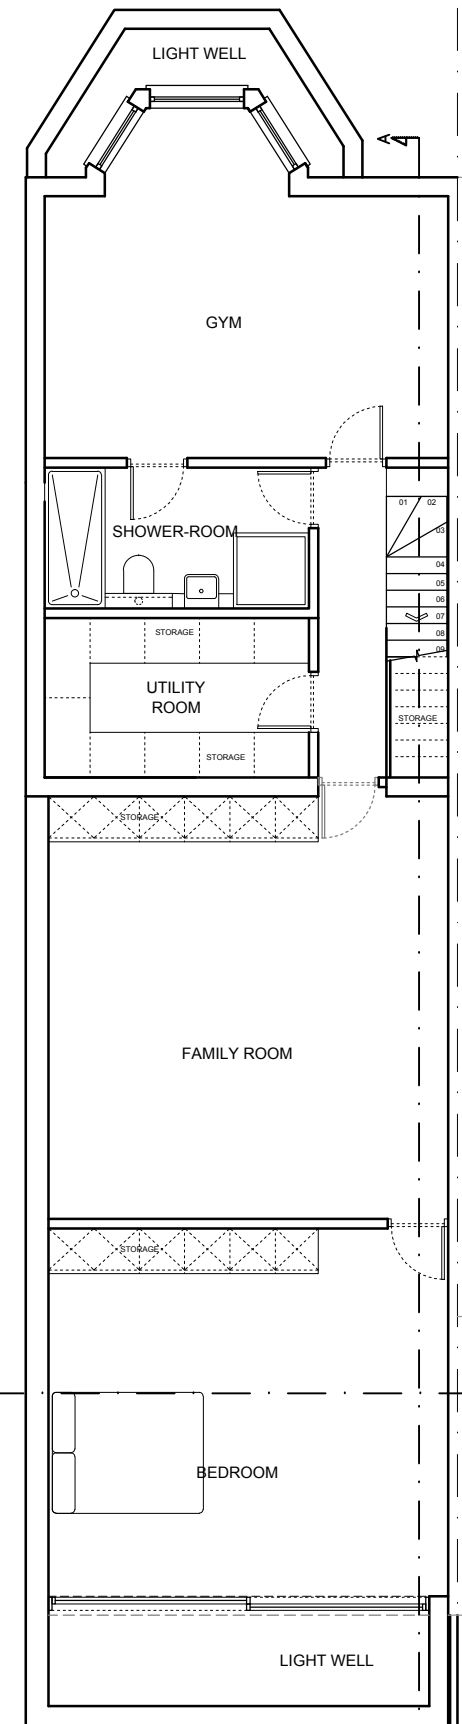


PROPOSED BASEMENT PLAN

NOTES


1. All dimensions are in millimetres and levels in metres.
2. This drawing to be read in conjunction with relevant Architect's and Engineer's drawings and Specifications
3. This drawing has been produced electronically and may have been photo reduced or enlarged when copied. Hence, Do Not rely on any scales quoted. Work only to figured dimensions (DO NOT SCALE). All dimensions to be checked on Site. Any errors or omissions to be reported to the Engineer immediately.

5. All works should conform to current edition of the Building Regulations, Party Wall etc. Act 1996, relevant British Standards, Codes of Practice and general good building practice; all materials/products used for this project shall have European: CPD approval/BBA: Certification for use in building construction.
6. The contractor shall be responsible for all levels and dimensions. Take requisite levels and dimensions from site and verify those shown upon the drawings: any discrepancy is to be brought to the attention of the Engineers immediately

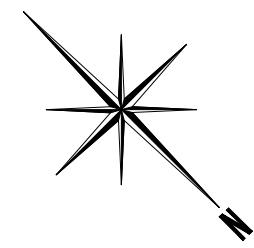


CLIENT	TEALCO HOLMES LTD		
PROJECT	21 SPRINGFIELDROAD LONDON SW19 7AL		
TITLE	EXISTING FLOOR PLAN & PROPOSED FLOOR PLAN		
	BASEMENT EXTENSION		

Status			
Drawn	Scale:	1:100 @ A3	
Date	Eng.	Chk.	App'd.
NOV' 22	-	-	-
Drawing No.		Rev.	
002			

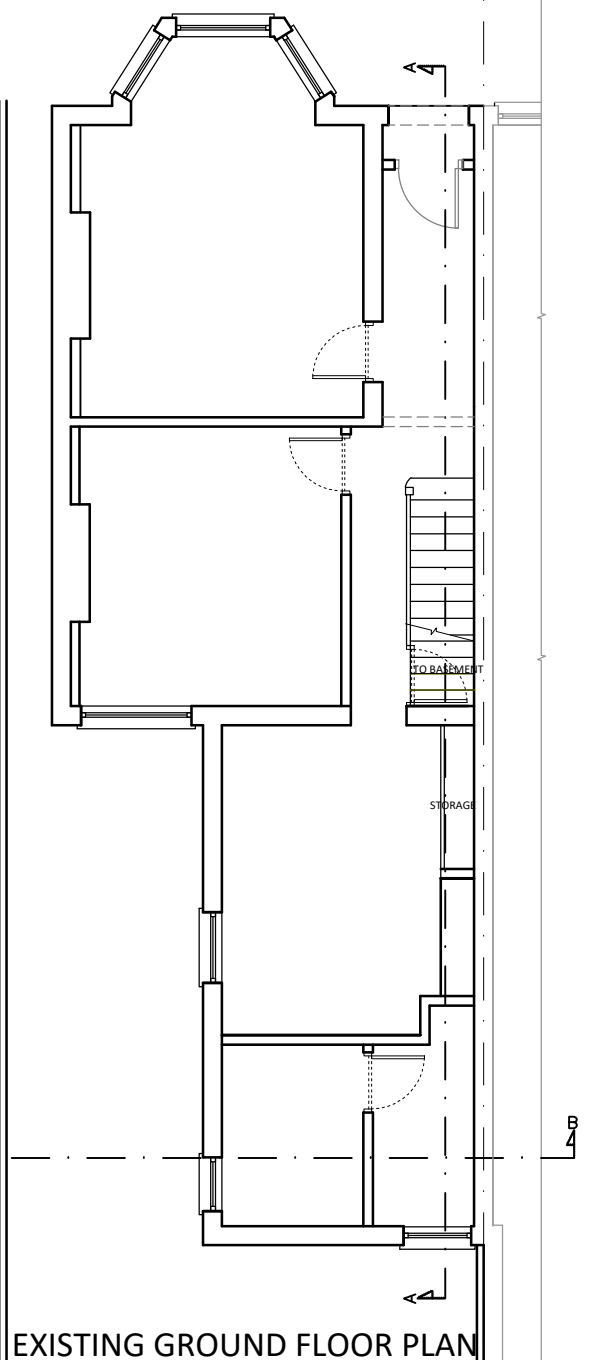

EXISTING GROUND FLOOR PLAN

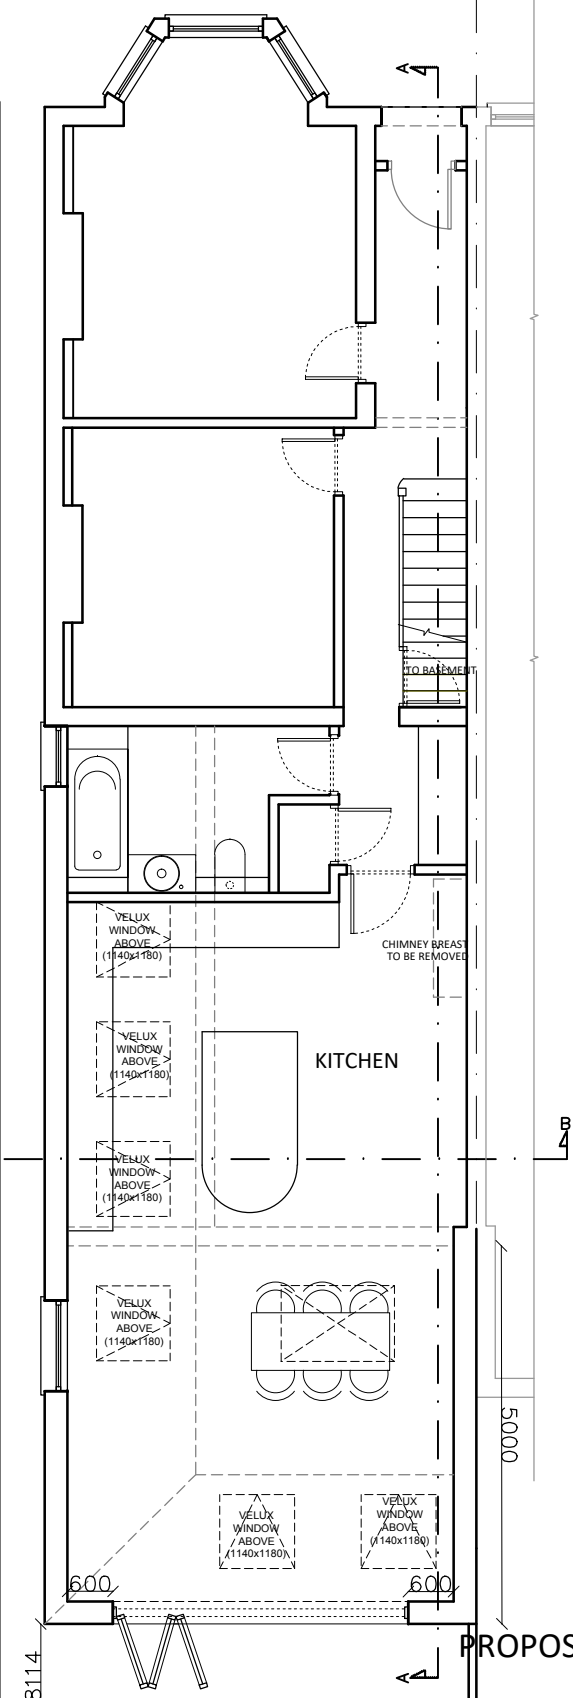

PROPOSED GROUND FLOOR PLAN


NOTES

1. All dimensions are in millimetres and levels in metres.
2. This drawing to be read in conjunction with relevant Architect's and Engineer's drawings and Specifications
3. This drawing has been produced electronically and may have been photo reduced or enlarged when copied. Hence, Do Not rely on any scales quoted. Work only to figured dimensions (DO NOT SCALE). All dimensions to be checked on Site. Any errors or omissions to be reported to the Engineer immediately.


5. All works should conform to current edition of the Building Regulations, Party Wall etc. Act 1996, relevant British Standards, Codes of Practice and general good building practice; all materials/products used for this project shall have European: CPD approval/BBA: Certification for use in building construction.
6. The contractor shall be responsible for all levels and dimensions. Take requisite levels and dimensions from site and verify those shown upon the drawings: any discrepancy is to be brought to the attention of the Engineers immediately

CLIENT	TEALCO HOLMES LTD		
PROJECT	21 SPRINGFIELDROAD LONDON SW19 7AL		
TITLE	EXISTING FLOOR PLAN & PROPOSED FLOOR PLAN		
	GROUND FLOOR EXTENSION		

Status			
Drawn	Scale:	1:100 @ A3	
Date	Eng.	Chk.	App'd.
NOV' 22	-	-	-
Drawing No.		Rev.	
002			

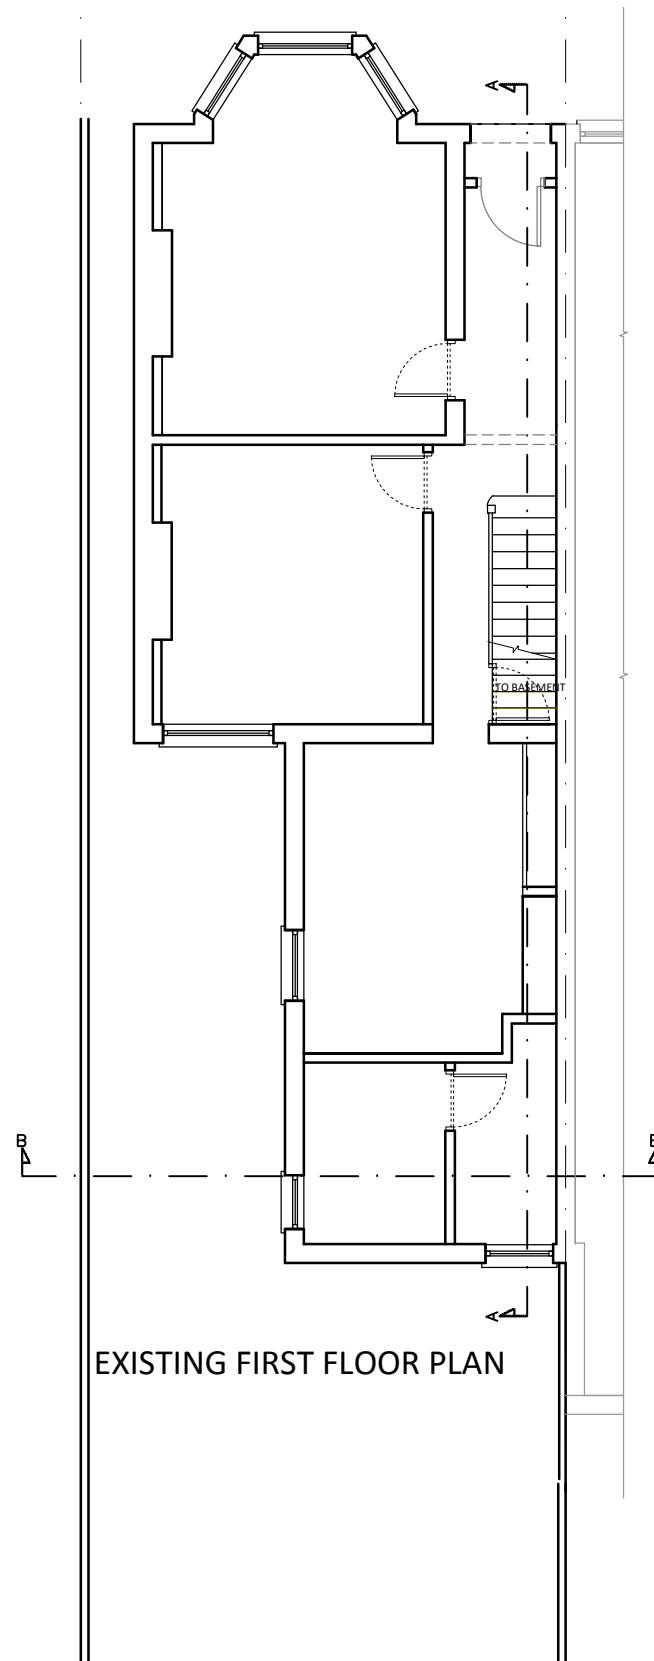

EXISTING FIRST FLOOR PLAN

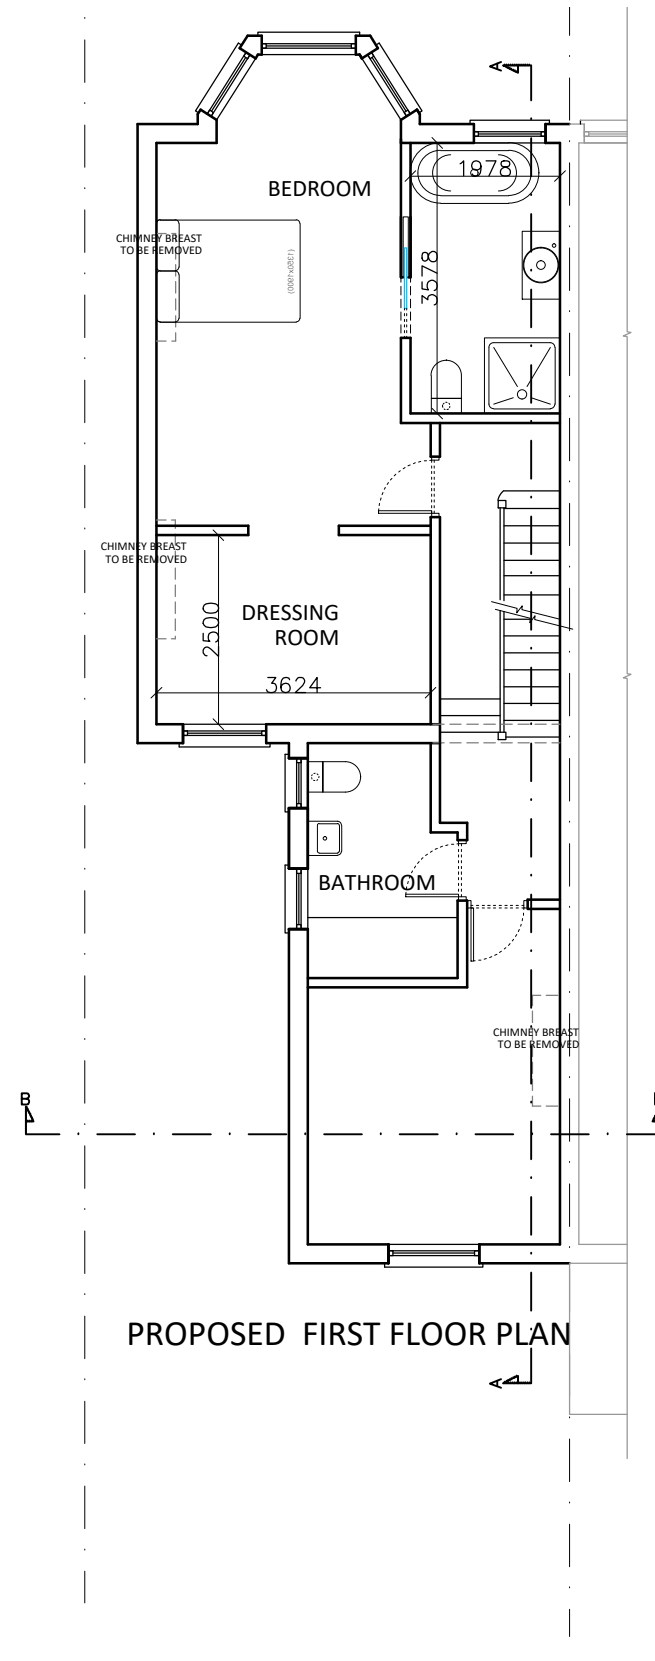


PROPOSED FIRST FLOOR PLAN




NOTES

1. All dimensions are in millimetres and levels in metres.
2. This drawing to be read in conjunction with relevant Architect's and Engineer's drawings and Specifications
3. This drawing has been produced electronically and may have been photo reduced or enlarged when copied. Hence, Do Not rely on any scales quoted. Work only to figured dimensions (DO NOT SCALE). All dimensions to be checked on Site. Any errors or omissions to be reported to the Engineer immediately.


5. All works should conform to current edition of the Building Regulations, Party Wall etc. Act 1996, relevant British Standards, Codes of Practice and general good building practice; all materials/products used for this project shall have European: CPD approval/BBA: Certification for use in building construction.
6. The contractor shall be responsible for all levels and dimensions. Take requisite levels and dimensions from site and verify those shown upon the drawings: any discrepancy is to be brought to the attention of the Engineers immediately

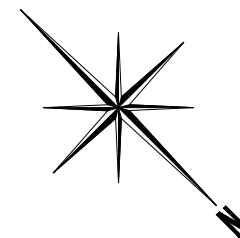

CLIENT	TEALCO HOLMES LTD			Status
PROJECT	21 SPRINGFIELDROAD LONDON SW19 7AL			Drawn
TITLE	EXISTING FLOOR PLAN & PROPOSED FLOOR PLAN			Scale: 1:100 @ A3
	SECOND FLOOR EXTENSION			Date FEB '19
	Eng.	Chk.	App'd.	
	Drawing No. 003			Rev.

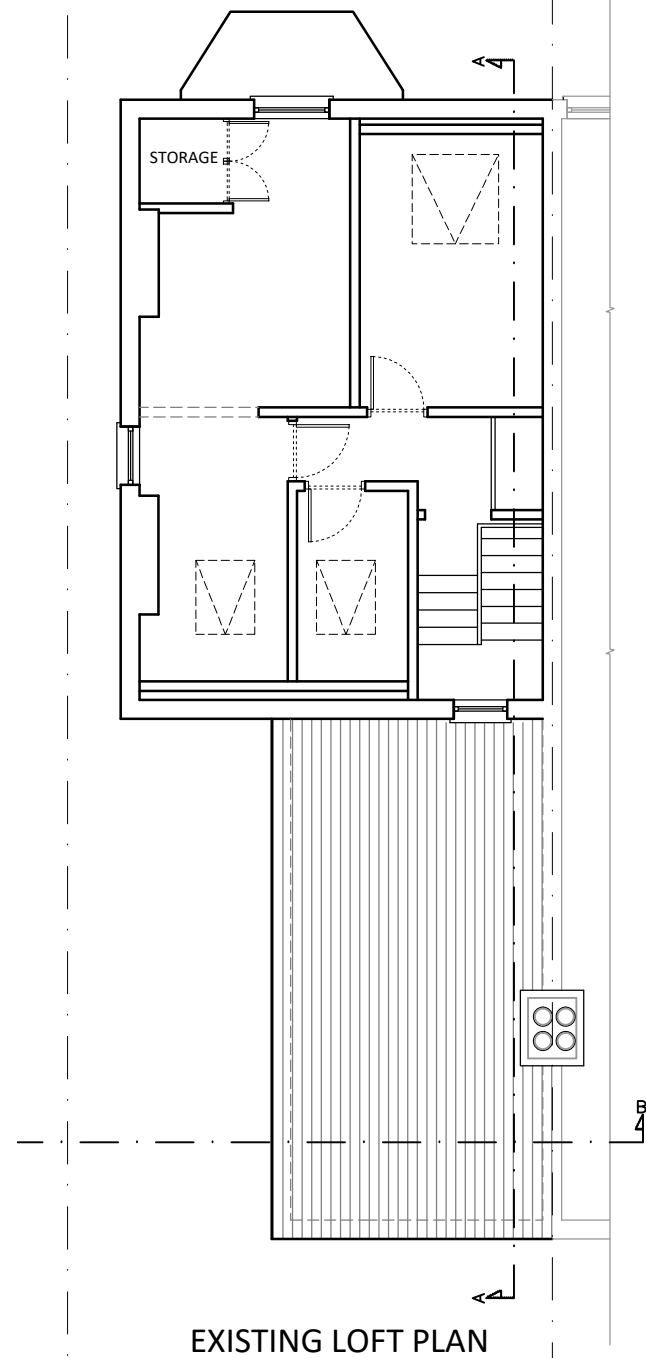

EXISTING LOFT PLAN

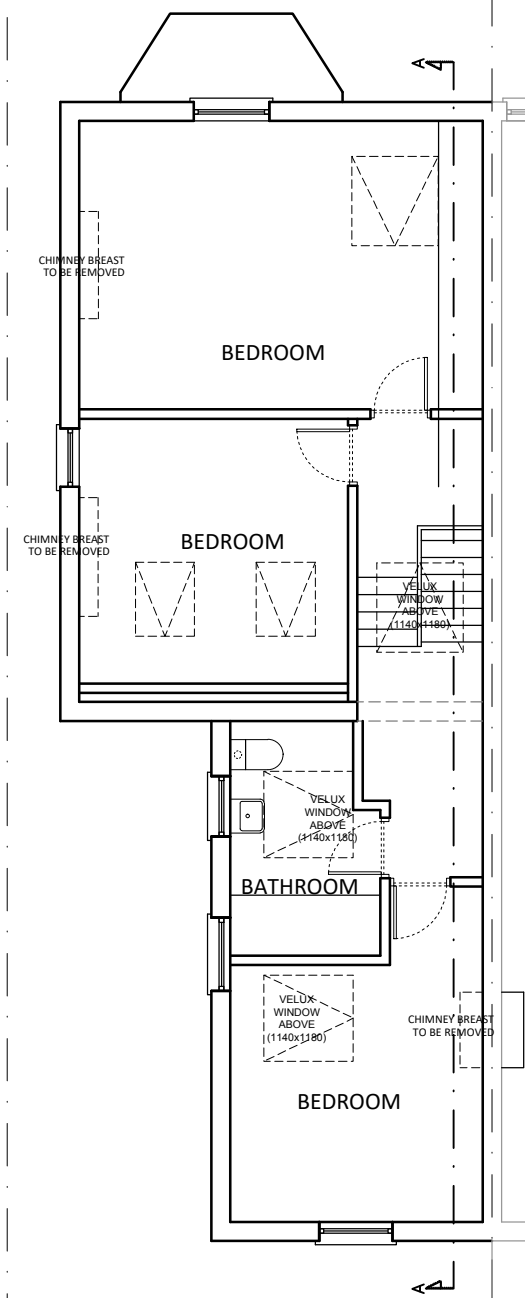


PROPOSED LOFT PLAN



NOTES


1. All dimensions are in millimetres and levels in metres.
2. This drawing to be read in conjunction with relevant Architect's and Engineer's drawings and Specifications
3. This drawing has been produced electronically and may have been photo reduced or enlarged when copied. Hence, Do Not rely on any scales quoted. Work only to figured dimensions (DO NOT SCALE). All dimensions to be checked on Site. Any errors or omissions to be reported to the Engineer immediately.

5. All works should conform to current edition of the Building Regulations, Party Wall etc. Act 1996, relevant British Standards, Codes of Practice and general good building practice; all materials/products used for this project shall have European: CPD approval/BBA: Certification for use in building construction.
6. The contractor shall be responsible for all levels and dimensions. Take requisite levels and dimensions from site and verify those shown upon the drawings: any discrepancy is to be brought to the attention of the Engineers immediately

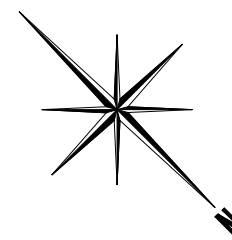


CLIENT	TEALCO HOLMES LTD		
PROJECT	21 SPRINGFIELDROAD LONDON SW19 7AL		
TITLE	EXISTING FLOOR PLAN & PROPOSED FLOOR PLAN		
	SECOND FLOOR EXTENSION		

Status			
Drawn	Scale:	1:100 @ A3	
Date	Eng.	Chk.	App'd.
FEB '19	-	-	-
Drawing No.			Rev.
004			

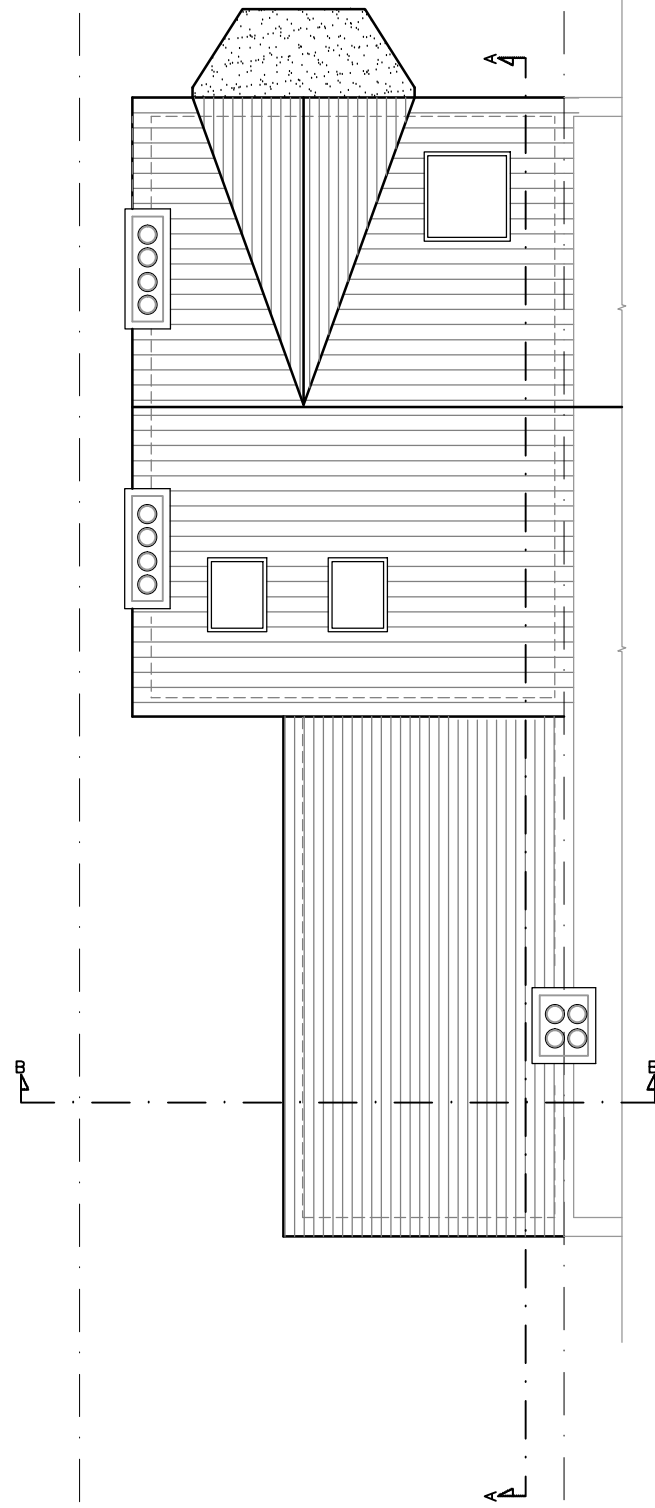

EXISTING ROOF PLAN

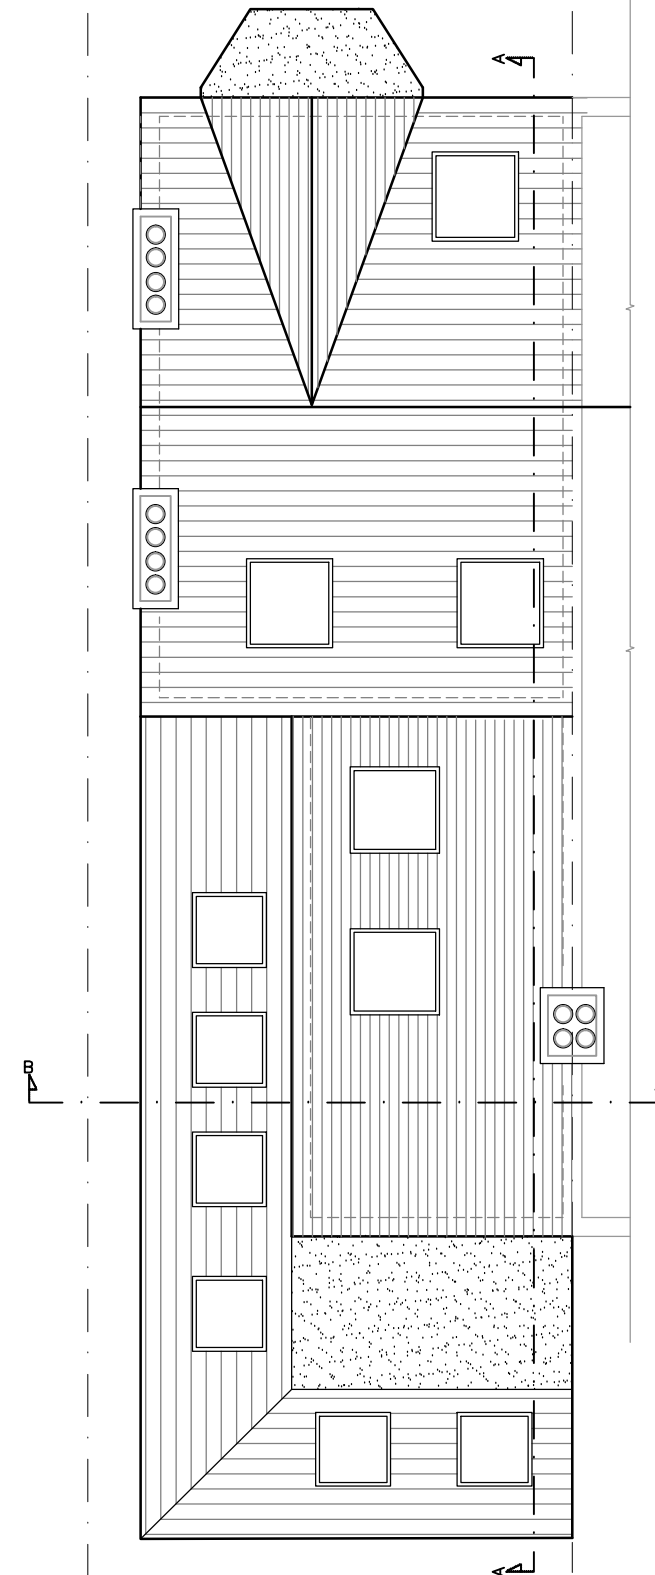

PROPOSED ROOF PLAN

NOTES

1. All dimensions are in millimetres and levels in metres.
2. This drawing to be read in conjunction with relevant Architect's and Engineer's drawings and Specifications
3. This drawing has been produced electronically and may have been photo reduced or enlarged when copied. Hence, Do Not rely on any scales quoted. Work only to figured dimensions (DO NOT SCALE). All dimensions to be checked on Site. Any errors or omissions to be reported to the Engineer immediately.

5. All works should conform to current edition of the Building Regulations, Party Wall etc. Act 1996, relevant British Standards, Codes of Practice and general good building practice; all materials/products used for this project shall have European: CPD approval/BBA: Certification for use in building construction.
6. The contractor shall be responsible for all levels and dimensions. Take requisite levels and dimensions from site and verify those shown upon the drawings: any discrepancy is to be brought to the attention of the Engineers immediately

CLIENT	TEALCO HOLMES LTD			Status
PROJECT	21 SPRINGFIELDROAD LONDON SW19 7AL			Drawn
TITLE	EXISTING FLOOR PLAN & PROPOSED FLOOR PLAN			Scale: 1:100 @ A3
	GROUND FLOOR EXTENSION			Date: AUG 19
	Eng.	Chk.	App'd.	
	Drawing No. 005			Rev.




NOTES

1. All dimensions are in millimetres and levels in metres.
2. This drawing to be read in conjunction with relevant Architect's and Engineer's drawings and Specifications
3. This drawing has been produced electronically and may have been photo reduced or enlarged when copied. Hence, Do Not rely on any scales quoted. Work only to figured dimensions (DO NOT SCALE). All dimensions to be checked on Site. Any errors or omissions to be reported to the Engineer immediately.

5. All works should conform to current edition of the Building Regulations, Party Wall etc. Act 1996, relevant British Standards, Codes of Practice and general good building practice; all materials/products used for this project shall have European: CPD approval/BBA: Certification for use in building construction.
6. The contractor shall be responsible for all levels and dimensions. Take requisite levels and dimensions from site and verify those shown upon the drawings: any discrepancy is to be brought to the attention of the Engineers immediately

CLIENT	TEALCO HOLMES LTD			Status
PROJECT	21 SPRINGFIELDROAD LONDON SW19 7AL			Drawn
TITLE	EXISTING & PROPOSED ELEVATION			Scale: 1:100 @ A3
	GROUND FLOOR EXTENSION			Date: AUG 19
		Eng. -	Chk. -	App'd. -
	Drawing No. 006			Rev.

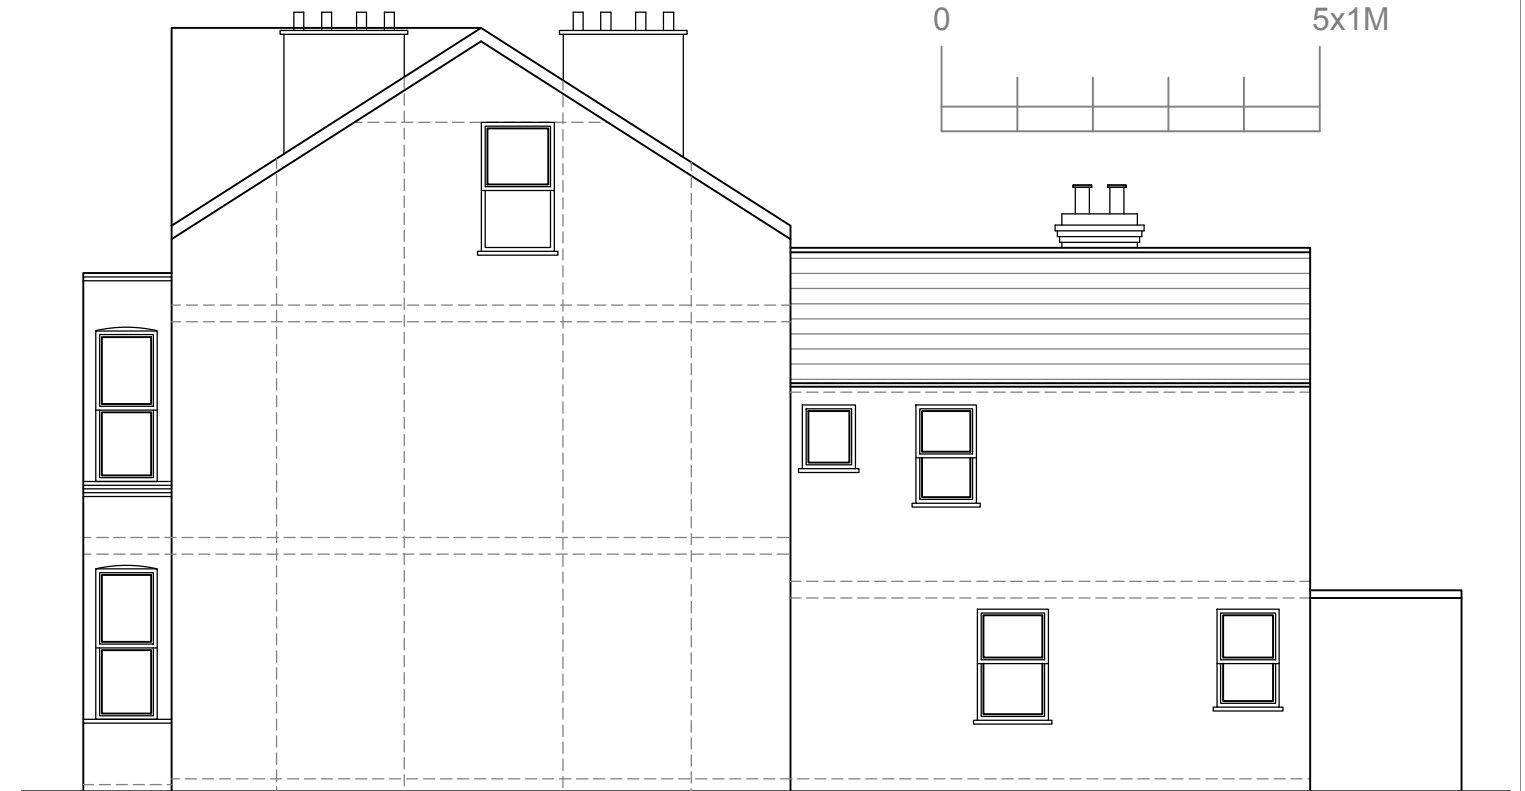

PROPOSED SIDE ELEVATION

NOTES

1. All dimensions are in millimetres and levels in metres.
2. This drawing to be read in conjunction with relevant Architect's and Engineer's drawings and Specifications
3. This drawing has been produced electronically and may have been photo reduced or enlarged when copied. Hence, Do Not rely on any scales quoted. Work only to figured dimensions (DO NOT SCALE). All dimensions to be checked on Site. Any errors or omissions to be reported to the Engineer immediately.

5. All works should conform to current edition of the Building Regulations, Party Wall etc. Act 1996, relevant British Standards, Codes of Practice and general good building practice; all materials/products used for this project shall have European: CPD approval/BBA: Certification for use in building construction.
6. The contractor shall be responsible for all levels and dimensions. Take requisite levels and dimensions from site and verify those shown upon the drawings: any discrepancy is to be brought to the attention of the Engineers immediately

CLIENT	TEALCO HOLMES LTD			Status
PROJECT	21 SPRINGFIELDROAD LONDON SW19 7AL			Drawn
TITLE	EXISTING & PROPOSED ELEVATION			Scale: 1:100 @ A3
	GROUND FLOOR EXTENSION			Date: AUG 19
		Eng. -	Chk. -	App'd. -
	Drawing No. 007			Rev.